


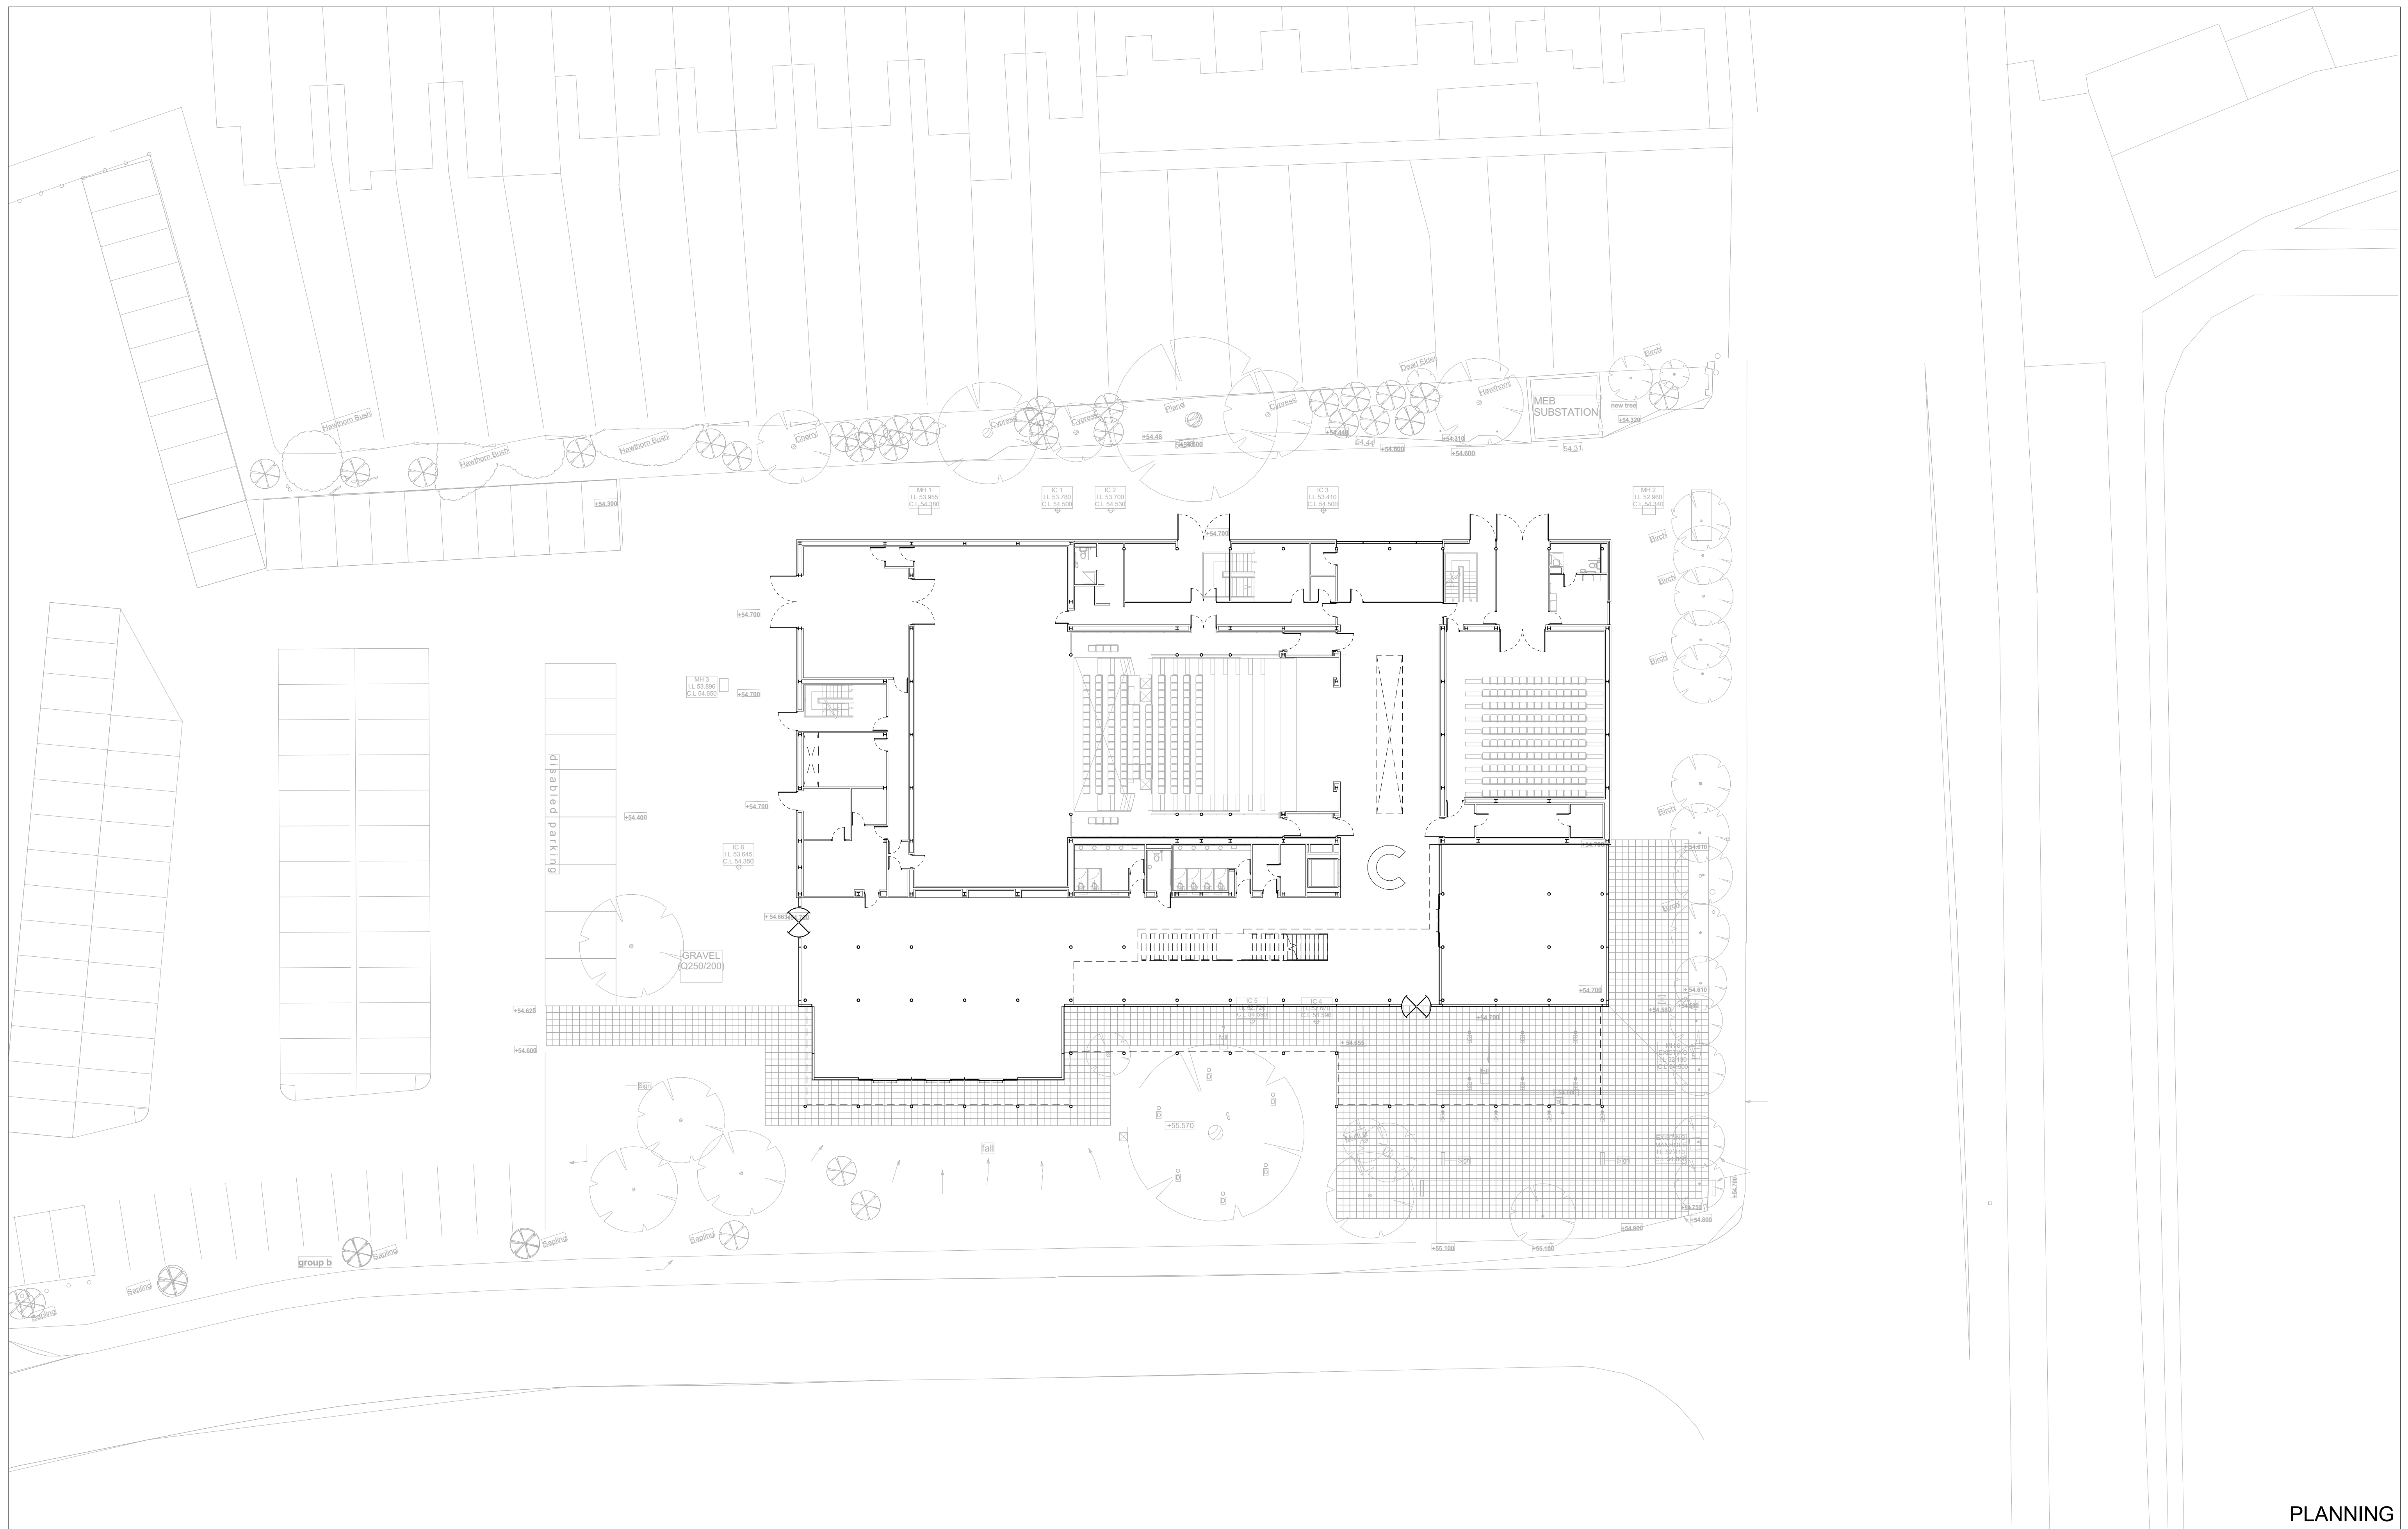

## PLANNING

|   |     |                  |     |          |                                |  |  |  |             |       |              |   |                  |                                     |                                        |                                   |
|---|-----|------------------|-----|----------|--------------------------------|--|--|--|-------------|-------|--------------|---|------------------|-------------------------------------|----------------------------------------|-----------------------------------|
| NOTES:<br>DIMENSIONS NOT TO BE SCALED FROM<br>THIS DRAWING. CONTRACTORS TO NOTIFY<br>ARCHITECTS OF SITE VARIATIONS<br>AFFECTING INFORMATION ON THIS<br>DRAWING. THIS DRAWING IS COPYRIGHT<br>OF GLENN HOWELLS ARCHITECTS. | KEY | Date<br>27.04.18 | Rev | By<br>FB | Details<br>Issued for Planning |  |  |  | DISCLAIMERS | NOTES | LOCATION KEY | GLENN HOWELLS ARCHITECTS<br>321 Bradford St, Birmingham, B5 6ET<br>Tel. 0121 666 7640 F. 0121 666 7641<br>mail@glennhowells.co.uk |                  |                                     |                                        |                                   |
|   |     |                  |     |          |                                |  |  |  |             |       |              |   | Date<br>27.04.18 | Scale<br>1 : 200 @A1<br>@A3         | Checked<br>SP                          |                                   |
|   |     |                  |     |          |                                |  |  |  |             |       |              |   |                  | Project Ref.<br>2169                | Drawing No.<br>A-L-003                 | Revision                          |
|   |     |                  |     |          |                                |  |  |  |             |       |              |   |                  | Drawing Title<br>Proposed Site Plan | Project<br>Courtyard Theatre, Hereford | Client<br>Courtyard Theatre Trust |