


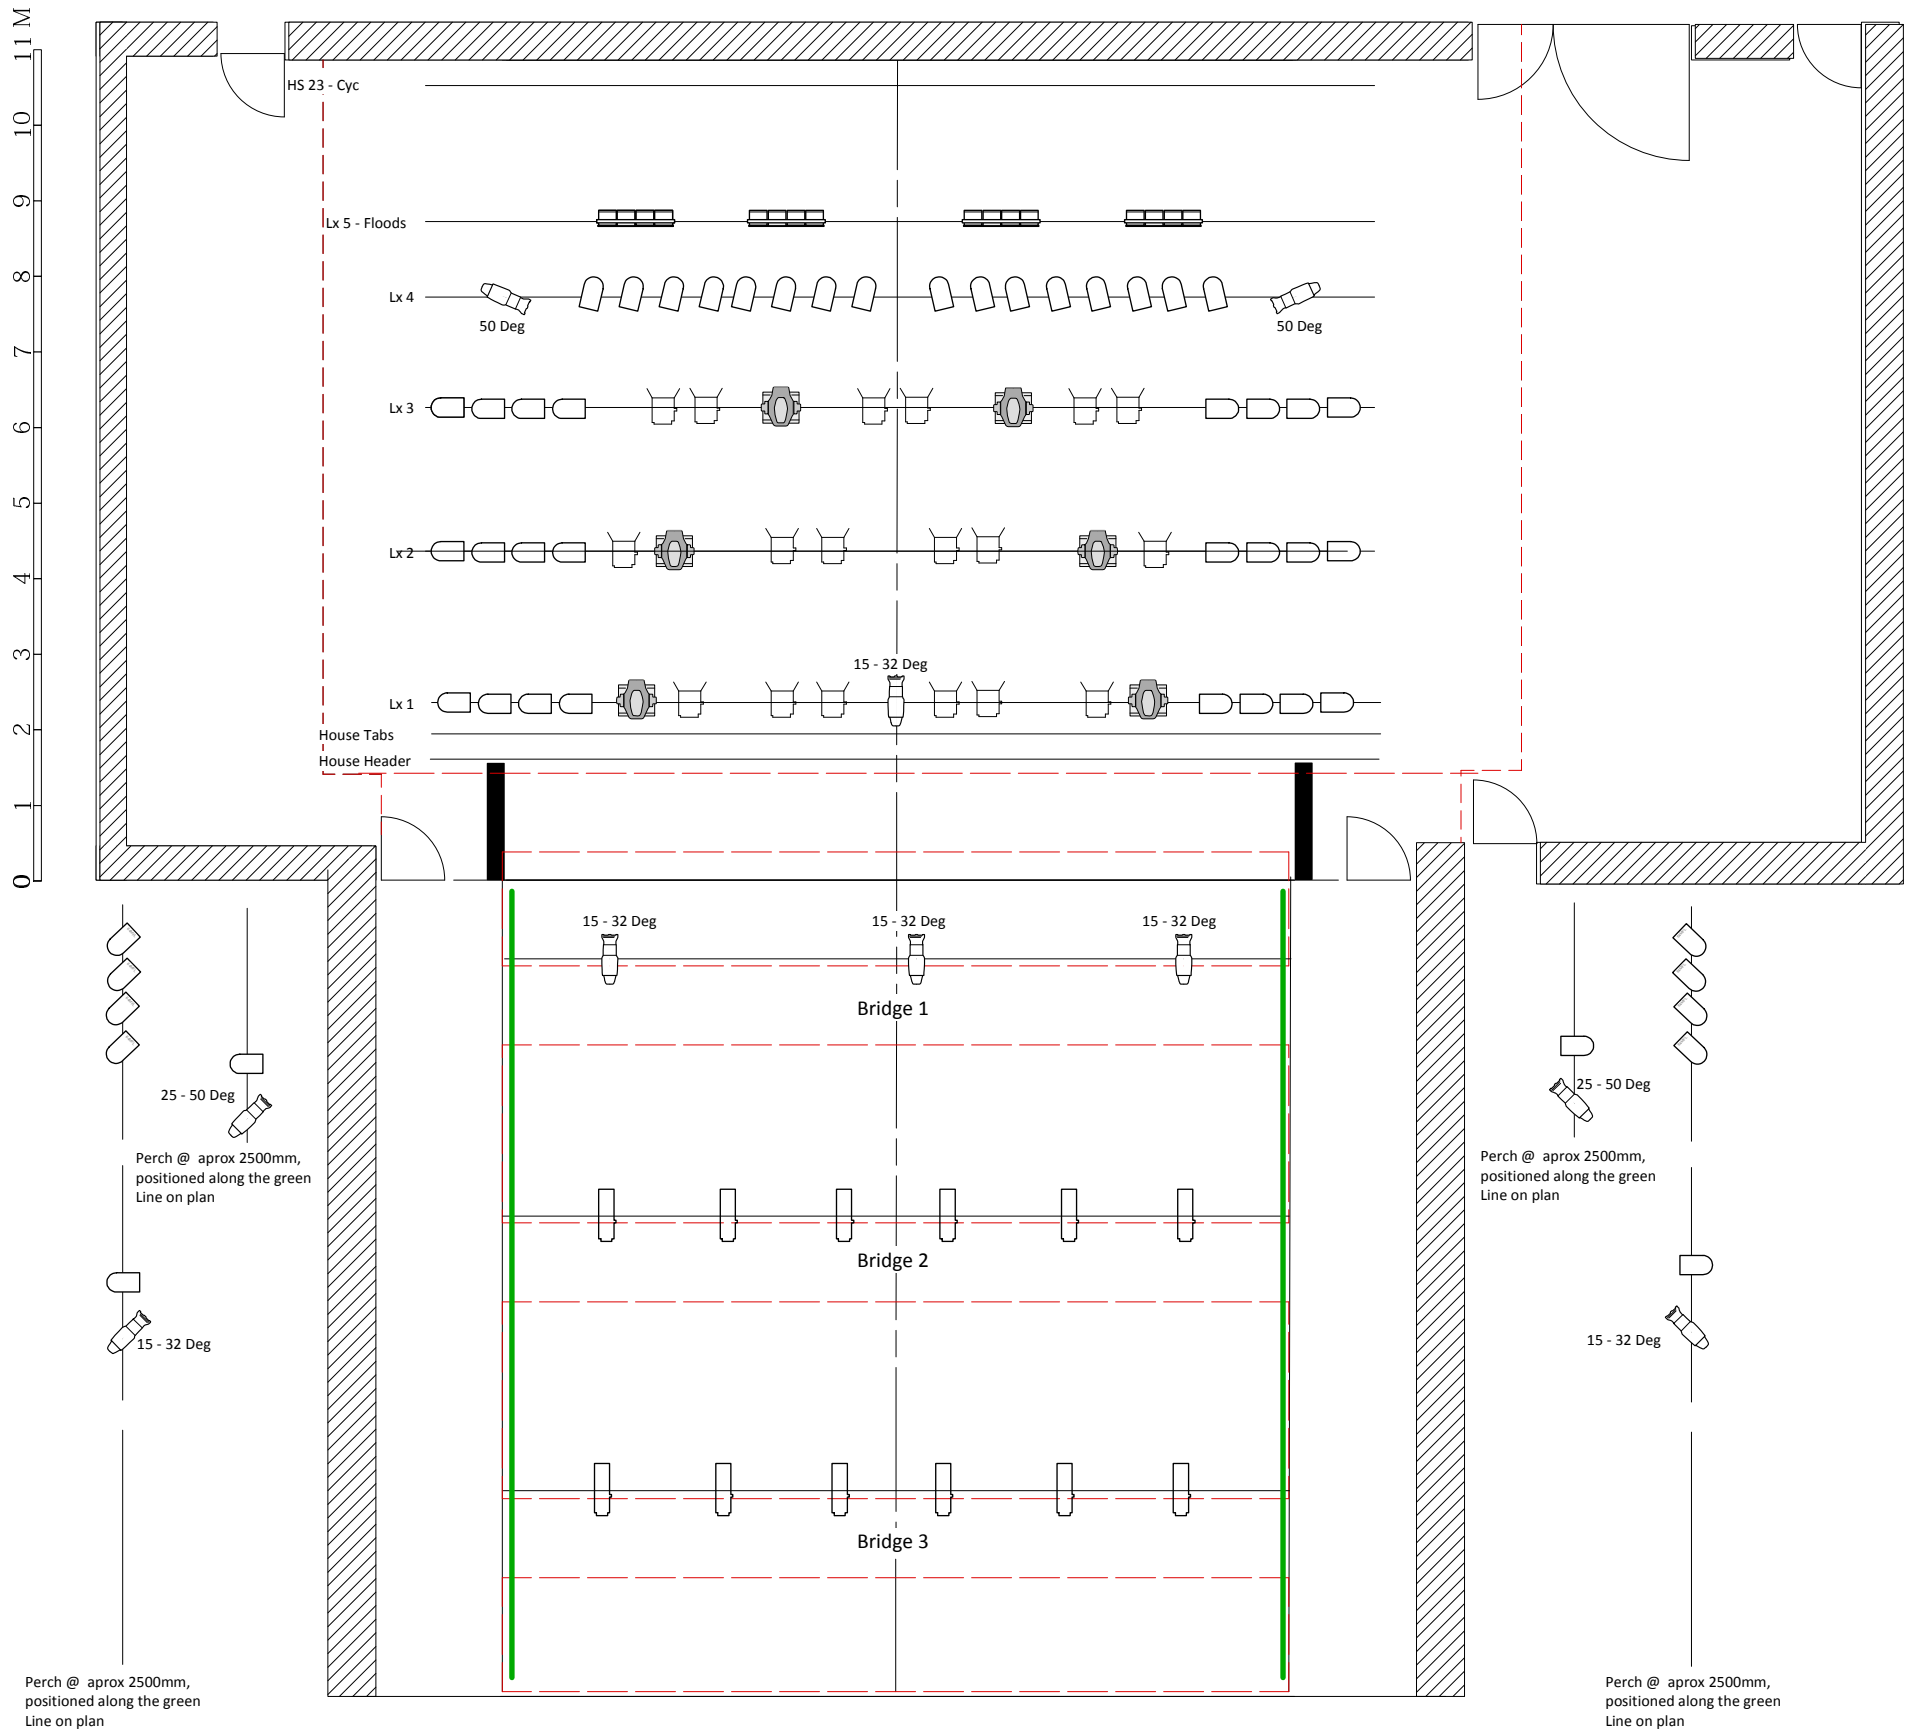





## Courtyard Theatre Hereford Main House Generic Lighting Plan



**NOT TO SCALE**

### Key

-  ETC Source 4  
(Beam angle Marked)
-  Par 64  
(CP62 Lamp fitted as standard)
-  ADB 1.2Kw Fresnel / PC
-  ADB 4 Cell 1Kw Symmetric Cyc Floods
-  Martin Mac 500
-  ADB 1.2Kw Profile

### Notes

- Parcans are fitted as standard with CP62 Lamps, a limited number of CP60 & CP61 lamps are available by prior arrangement.
- Our Front of House Rig is fixed and should not be moved unless extreme situations as this may occur a charge to the company, however lanterns can be added to it
- All lanterns come with colour frames.
- All fresnels / PC's in the above plan come with barn doors.
- We stock 5 Iris that fit the Source 4 (25 - 50 Deg) and source 4 (15 - 32 Deg) Lanterns.
- We stock a variety of both cut gels and selected rolls of gel, if you wish to use our colour please contact us with a gels list well in advance so we can check if it is in stock.
- If you require the use of floor circuits or booms please make this clear in advance.
- We have eight (8) booms and boom bases.
- The dimmers are all hard patched onto a single universe.
- All DMX outlets in the venue are 5 pin and run on their own universe separate to dimmers.
- All equipment in the above plan is part of the equipment list on our technical rider and is not in addition to it.